





DURAPLAY SAFETY SURFACES
1818 FLITE ACRES ROAD
WIMBERLEY, TX 78676
PHONE: (512) 847-2473
FAX: (512) 847-9577
www.duraplay.net

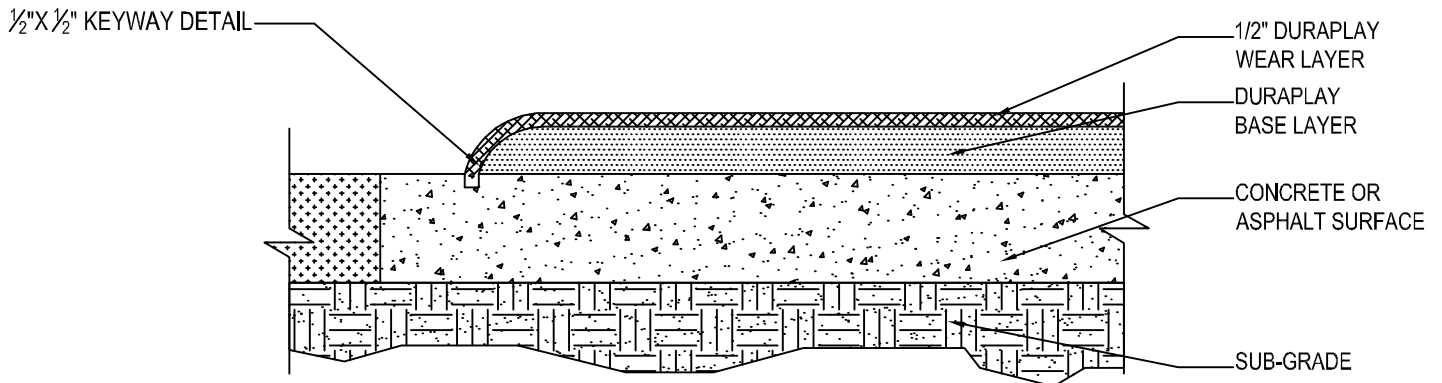

NOTES:

1. INSTALLATION TO BE COMPLETED IN ACCORDANCE WITH MANUFACTURER'S SPECIFICATIONS.
2. ALL DIMENSIONS ARE CONSIDERED TRUE AND REFLECT MANUFACTURER'S SPECIFICATIONS.
3. DO NOT SCALE DRAWING.
4. CONTRACTOR'S NOTE: FOR PRODUCT AND COMPANY INFORMATION VISIT www.CADdetails.com/info REFERENCE NUMBER 4661-022.

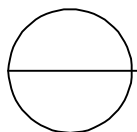

DURAPLAY

BEVELLED EDGE KEYWAY DETAIL